

NC DEPARTMENT OF HEALTH AND HUMAN SERVICES

VIA EMAIL ONLY

July 13, 2021

Catharine Cummer, Regulatory Counsel, Strategic Planning <u>catharine.cummer@duke.edu</u>

No Review	
Record #:	3607
Date of Request:	June 30, 2021
Facility Name:	Duke Raleigh Hospital
FID #:	923421
Business Name:	Duke University Health System, Inc.
Business #:	640
Project Description:	Relocate an operating room from the main hospital building to a medical office building on the hospital campus
County:	Wake

Dear Ms. Cummer:

The Healthcare Planning and Certificate of Need Section, Division of Health Service Regulation (Agency) received your correspondence regarding the project described above. Based on the CON law **in effect on the date of this response to your request**, the project as described is not governed by, and therefore, does not currently require a certificate of need. If the CON law is subsequently amended such that the above referenced proposal would require a certificate of need, this determination does not authorize you to proceed to develop the above referenced proposal when the new law becomes effective.

This determination is binding only for the facts represented in your correspondence. If changes are made in the project or in the facts provided in the correspondence referenced above, a new determination as to whether a certificate of need is required would need to be made by this office.

NC DEPARTMENT OF HEALTH AND HUMAN SERVICES • DIVISION OF HEALTH SERVICE REGULATION HEALTHCARE PLANNING AND CERTIFICATE OF NEED SECTION

LOCATION: 809 Ruggles Drive, Edgerton Building, Raleigh, NC 27603 MAILING ADDRESS: 809 Ruggles Drive, 2704 Mail Service Center, Raleigh, NC 27699-2704 https://info.ncdhhs.gov/dhsr/ • TEL: 919-855-3873 Ms. Cummer July 13, 2021 Page 2

Please do not hesitate to contact this office if you have any questions.

Sincerely,

uninguitelp-

Michael J. McKillip Project Analyst

Micheala Mitchell

Micheala Mitchell Section Chief, Certificate of Need

cc: Construction Section, DHSR Acute and Home Care Licensure and Certification Section, DHSR



Catharine W. Cummer Regulatory Counsel, Strategic Planning

June 30, 2021

Via Electronic Mail

Ms. Lisa Pittman Mr. Michael McKillip Certificate of Need Section Division of Health Service Regulation 2704 Mail Service Center Raleigh, NC 27699-2704

Re: Exemption Notice/Duke Raleigh Hospital

Dear Ms. Pittman and Mr. McKillip:

The purpose of this letter is to provide notice of a renovation and operating room relocation project at Duke Raleigh Hospital and to request confirmation that this project is exempt from certificate of need review. As reflected in the attached floor plans, Duke intends to relocate the licensed operating room currently identified as OR 4 in the main hospital building to the eye procedure area in Medical Office Building 9. The current operating room is small and will be taken out of service in order to facilitate unrelated construction and renovation efforts. With the addition of a licensed operating room in MOB 9, the total number of licensed operating rooms will be unchanged.

MOB 9 is on the same grounds as the existing operating room and is not separated by more than a public right-of-way adjacent to the grounds where the operating room is currently located (see enclosed campus map). The total cost of the project to upfit space in MOB 9 to accommodate the operating room is less than \$2 million.

Based on these representations, we would appreciate your confirmation that this project is not subject to any certificate of need requirements. Please let me know if you have any questions.

Very truly yours,


Catharíne W. Cummer

Catharine W. Cummer

3100 Tower Blvd Suite 1300 * Durham, NC 27707 * tel (919) 668-0857 * catharine.cummer@duke.edu

Ms. Martha Frisone Mr. Michael McKillip March 9, 2020

Enclosures

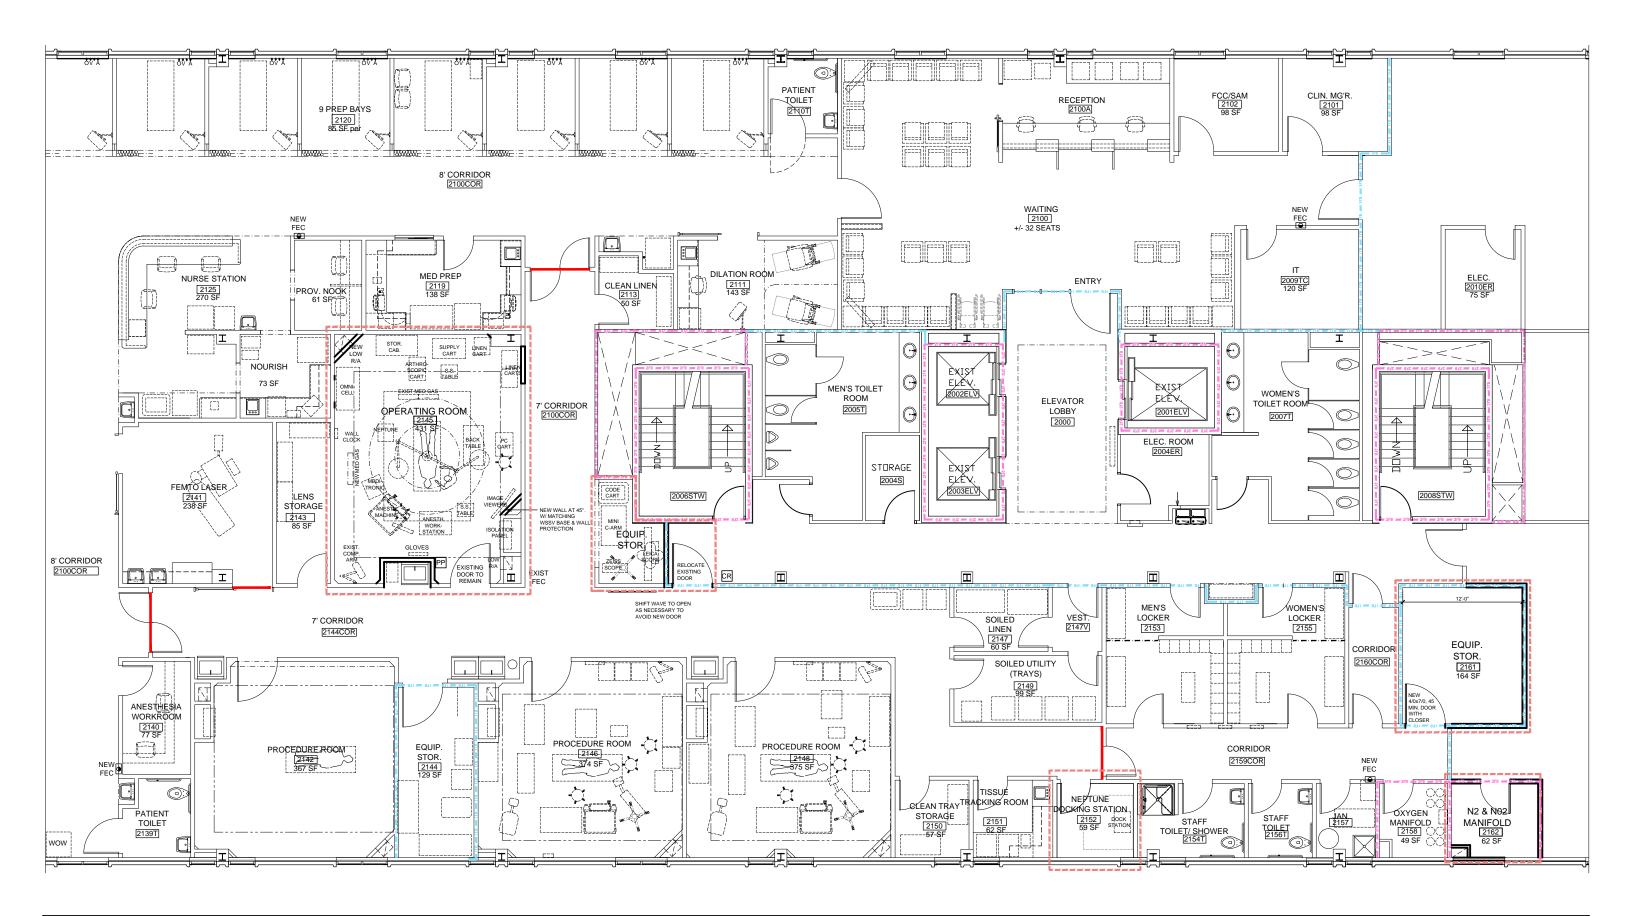




FPDC PROJECT #4327 PREPARED FOR DUKE HEALTH-DUKE RALEIGH HOSPITAL DUKE RALEIGH HOSPITAL MOB 9 EYE SURGERY CENTER

FINAL FLOOF

	:	SCALE:	NTS	:	
R PLAN		DATE: PROJ. NO.: DRAWN BY:	05/04/21 20-031 PFM		A1.1

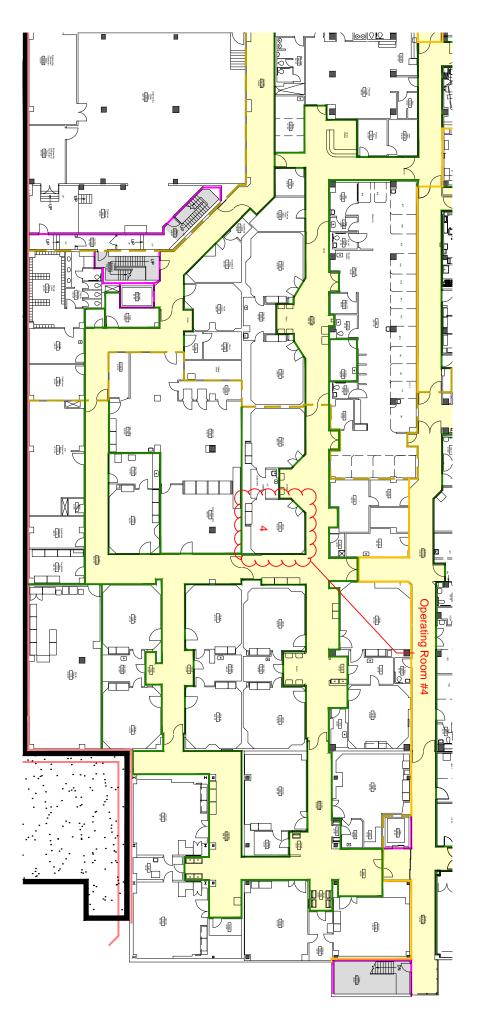

Duke Raleigh Hospital Surgery Suite





Rev 5/6/21